


NEW GUARDRAIL BRACING NOTES:

- BRACES REQUIRED FOR LAST 2 STEEL POSTS AT FOLLOWING LOCATIONS
 BRIDGE No 1 – NORTHWEST CORNER & SOUTHEAST CORNER
 BRIDGE No 2 – NORTHEAST CORNER & SOUTHWEST CORNER
 BRIDGE No 3 – NORTHWEST CORNER & SOUTHEAST CORNER
- ALL DIMENSIONS TO BE VERIFIED ON SITE PRIOR TO FABRICATION
- ALL COMPONENTS AND HARDWARE TO BE HOT-DIP GALVANIZED AFTER FABRICATION.
 TOUCHUP ALL DAMAGED COATINGS WITH ZINC-RICH COLD GALVANIZING COMPOUND
 (GALVAFROID OR APPROVED EQUAL)

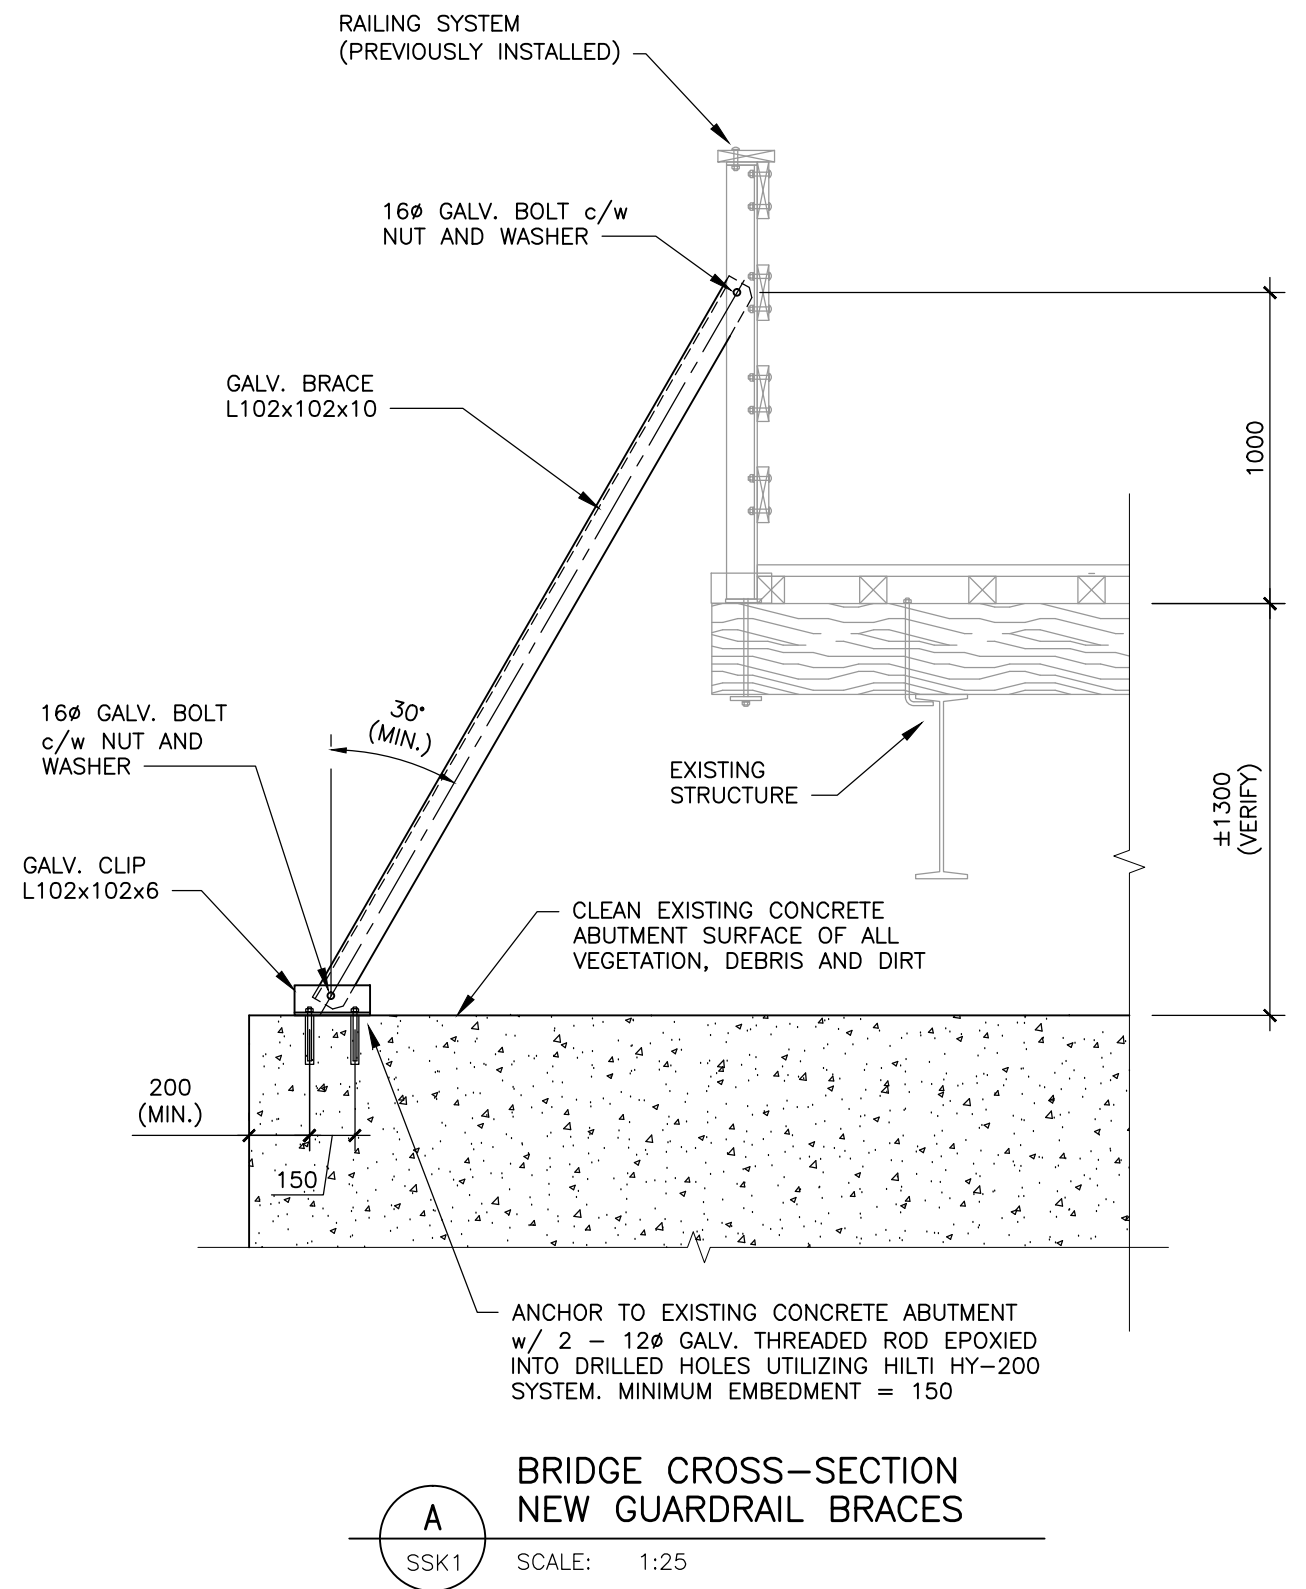

WSP Canada Inc.
195 MacEwen Road
Summerside
Prince Edward Island
Canada, C1N 5Y4
T 902-436-2669
F 902-436-8601
www.wsp.com

**SHORE ACTIVE
TRANSPORTATION
ASSOCIATION**

**GAETZ BROOK
CONNECTOR
NEW GUARDRAIL BRACES**

					Date:	AUG. 10. 2018	Drawn:	DB
					Scale:	As Noted	Designed:	WE
0	ISSUED FOR PRICING	18-08-10	DB	WE	Project No:	161-07298	Sheet:	SSK-1
NO:	REVISION :	DATE:	BY:	CHK:				